


Backdrop/Video Wall Truss  
 Typical all 3 points:  
 Empty weight 200 lbs per point  
 Max loading 1000 lbs per point

Audio Rigging Points  
 Typical all 4 points:  
 Empty weight 200 lbs per point  
 Max loading 2000 lbs per point

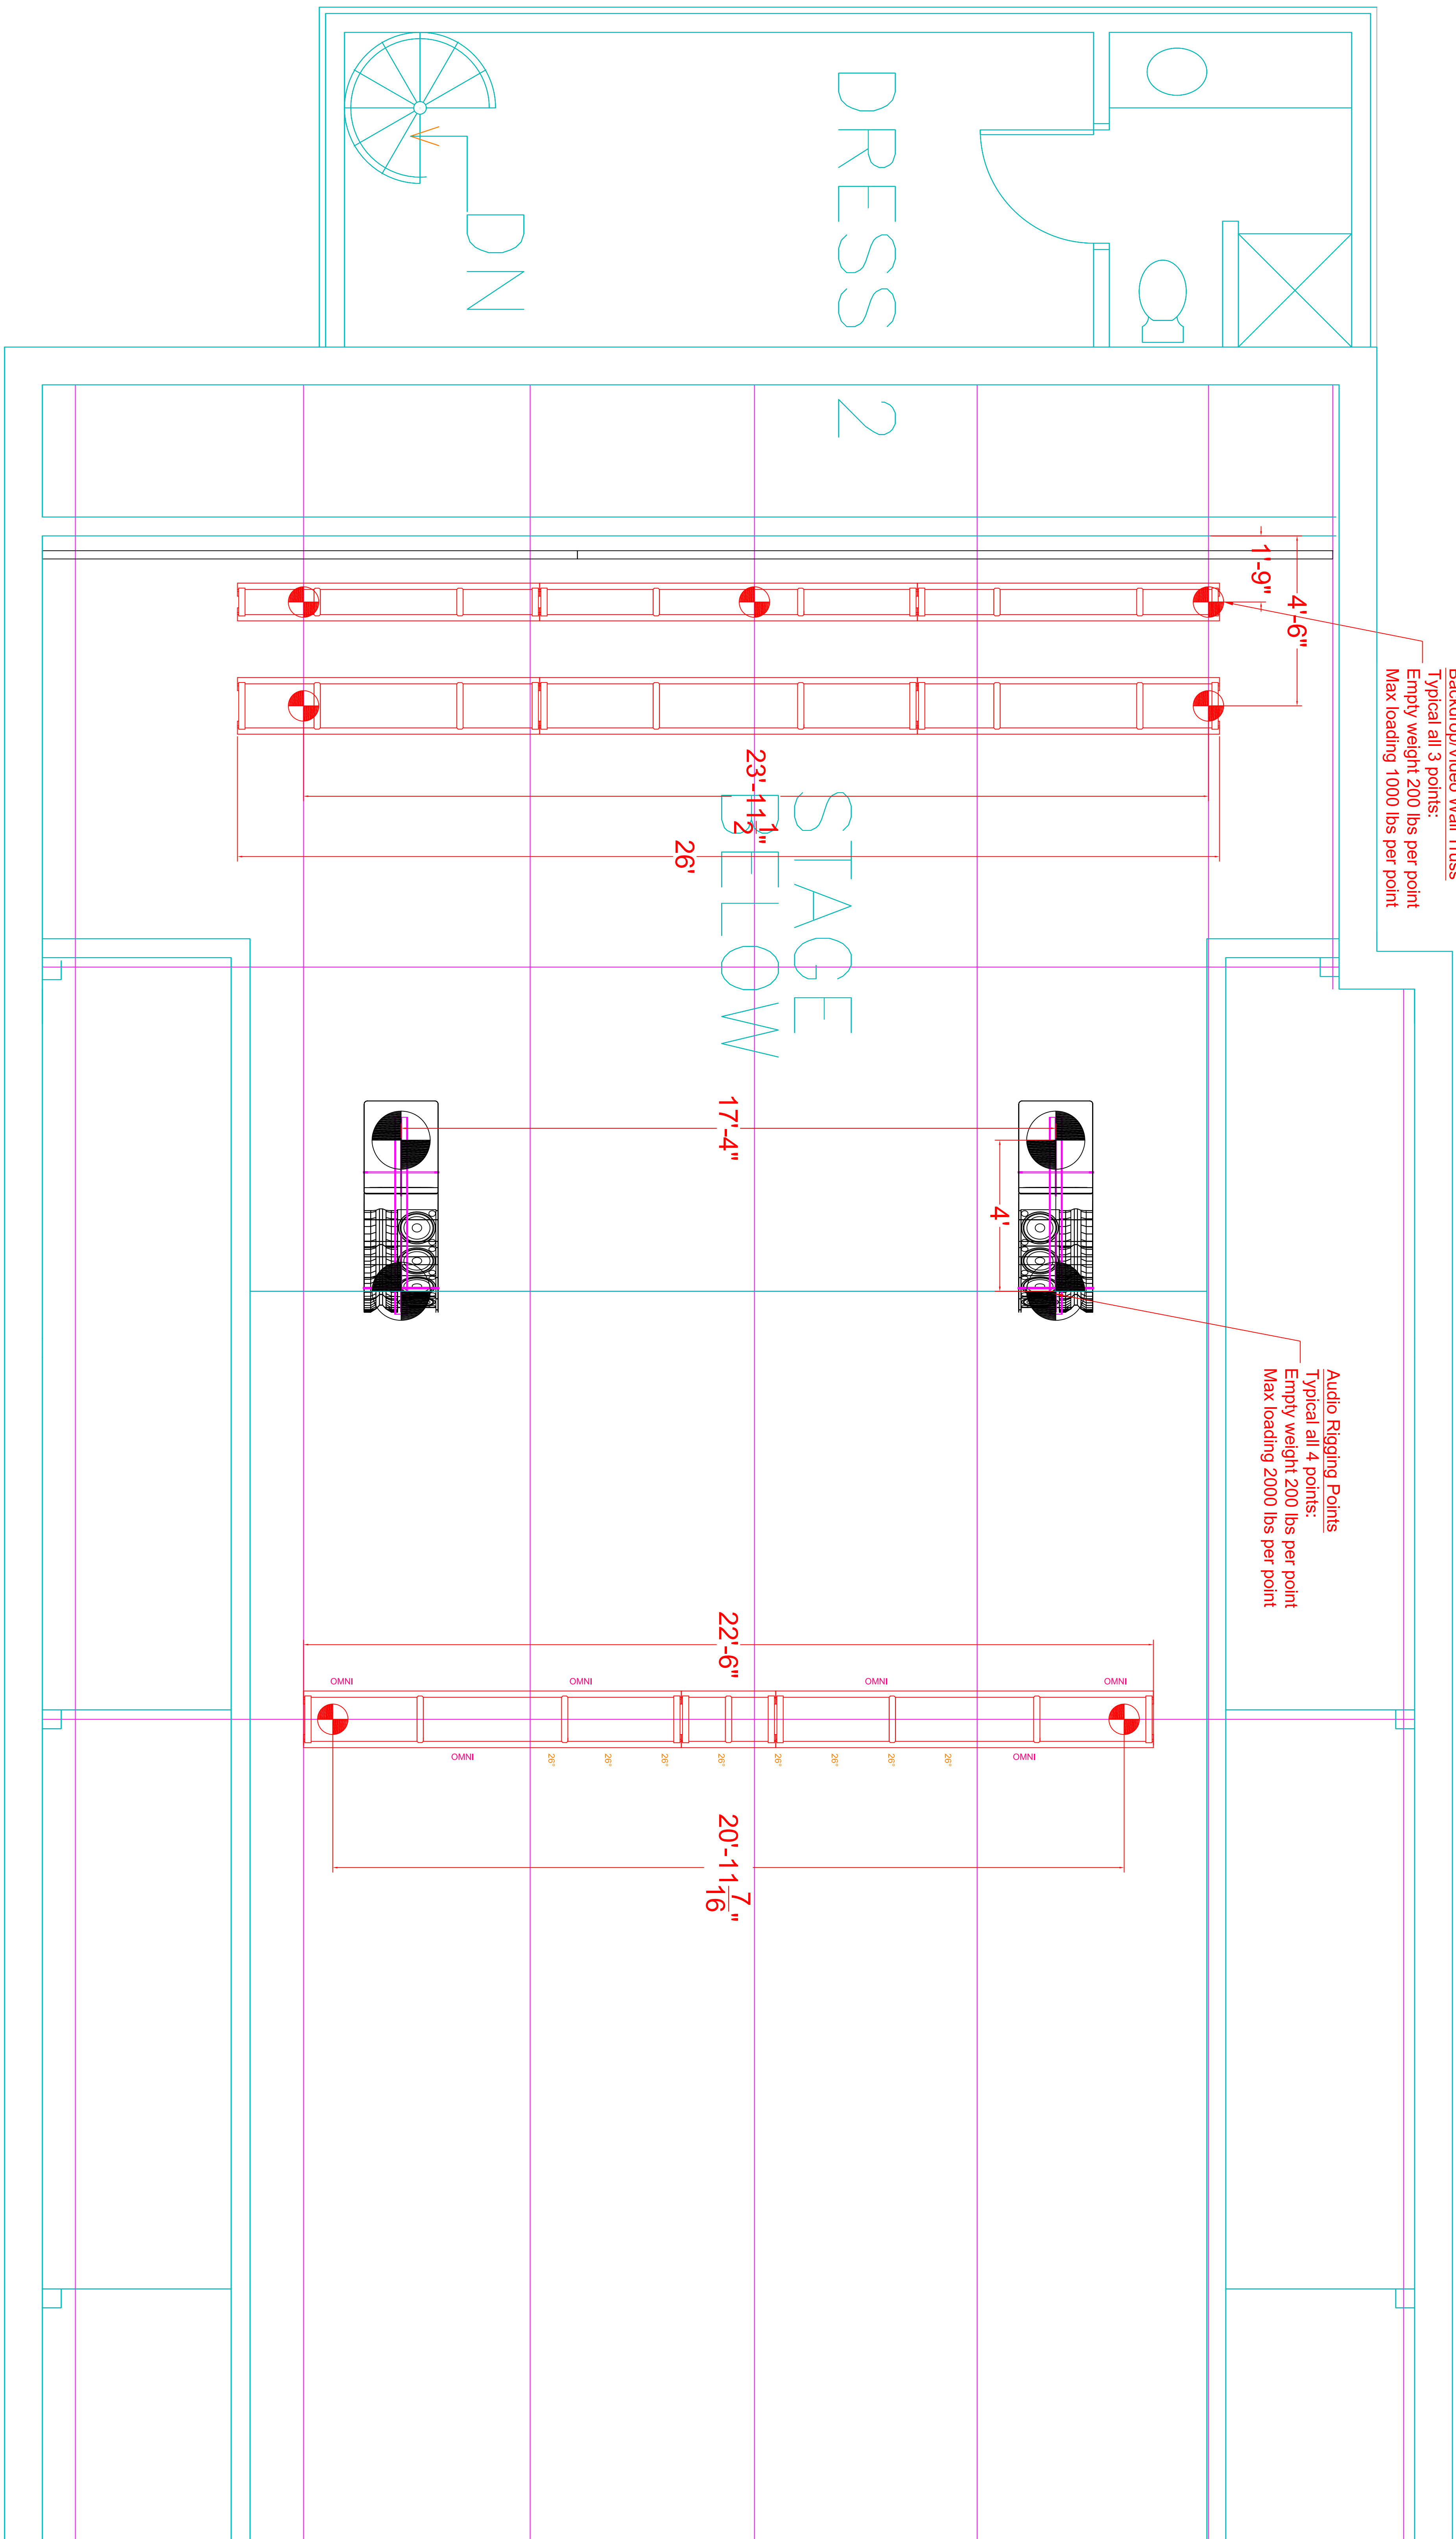

KNOXVILLE  
 Tel: 865-971-3071  
 Fax: 865-971-3072  
 NASHVILLE  
 Tel: 615-641-9000  
 Fax: 615-641-9010  
 SAN FRANCISCO \* LONDON \* DUBLIN \* HONG KONG \* TAIWAN  
 All design information contained herein is the sole intellectual property of BANDIT LITES, INC. and may not be reproduced or distributed in any form without written permission from BANDIT LITES, INC. Certain drawing details contained herein are the property of their respective manufacturers.

**Cone Denim Entertainment Center**  
 Greensboro, NC  
 Stage Rigging Plot

**Cone Denim Entertainment Center**  
 117 S. Elm Street  
 Greensboro, NC 27401

PRELIMINARY - For Informational Purposes Only

REVISIONS
Rev. 01 - First Release

Designer: Bandit / Clair  
 Drawn By: John J. Durkin G.  
 Approved:  
 Scale: 1/2" = 1'  
 Date: 9/30/2014  
 Drawing Number: Revision: 0  
 Sheet Number: 0  
**B1**